

For More Information Contact
Austin Semarjian
216.570.2270
asemarjian@irgicp.com

Michelle Nicholson
440.539.3545
mnicholson@irgicp.com



HIGH TECH OFFICE / PRODUCTION SPACE

3030 Gilchrist Road • Akron, OH 44305



Total Building	55,481 SF
Office Space	24,802 SF
Production Area	14,055 SF
Expansion Area	16,624 SF

Production Area Features:

- Drop Ceiling
- Full AC
- One Dock
- 18' Clear Height
- 2 Cranes (2T & 3T)
- 480 3 Phase
- Overhead Door

Served by public transportation. Workstations may be included. Modern, open, innovative & flexible space. Private conference & training rooms. Production areas can be finished into office space. Ideal for Corporate headquarters.





For More Information Contact
Austin Semarjian
216.570.2270
asemarjian@irgicp.com

Michelle Nicholson
440.539.3545
mnicholson@irgicp.com




HIGH TECH OFFICE / PRODUCTION SPACE

3030 Gilchrist Road • Akron, OH 44305

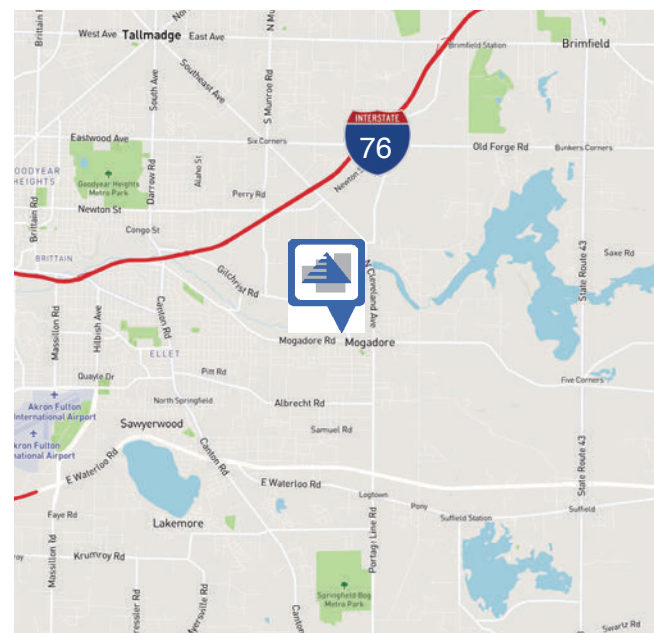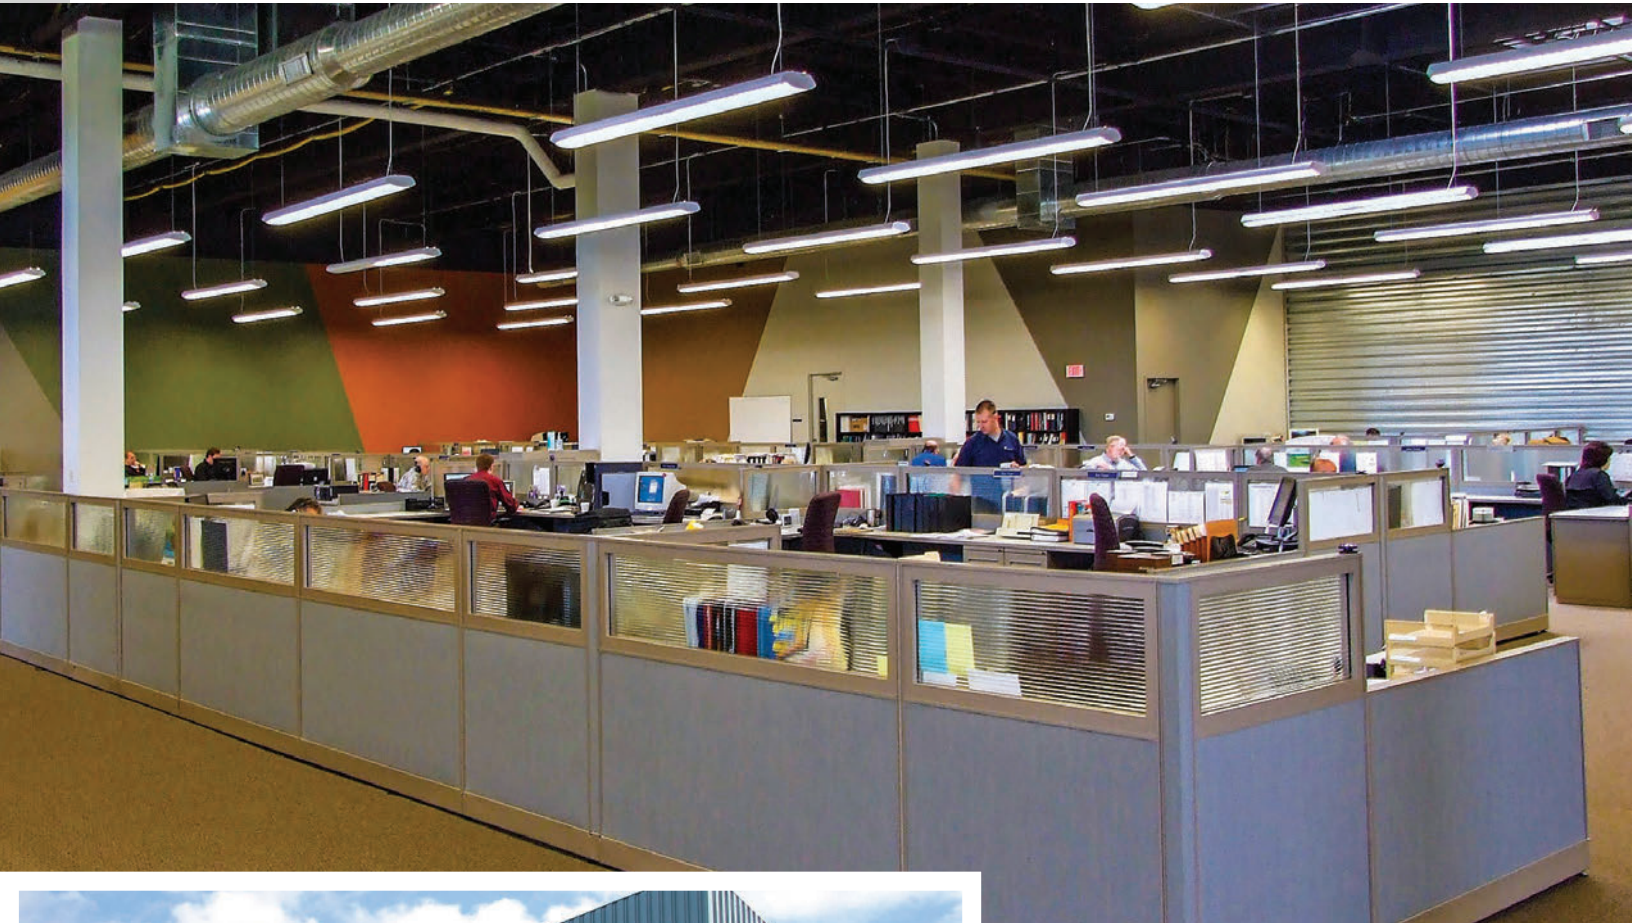


HIGH TECH OFFICE / PRODUCTION SPACE

3030 Gilchrist Road • Akron, OH 44305

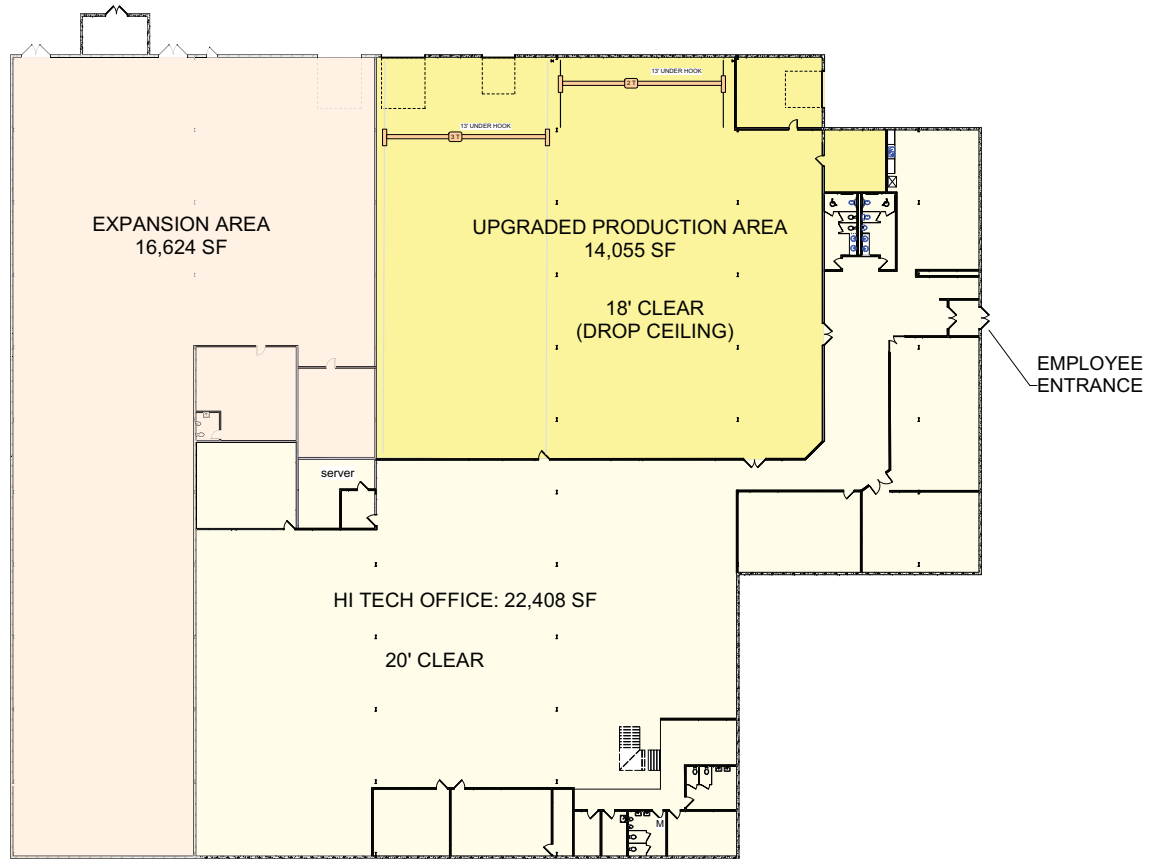

TOTAL AVAILABLE
55,481 SF

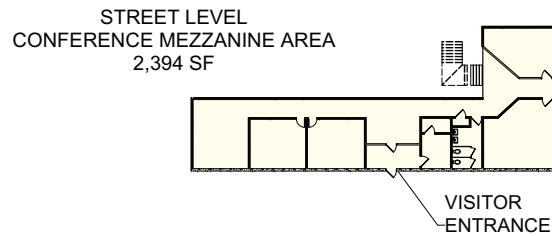

Title 3030 Gilchrist Road, Akron, OH			
Scale 1/16" = 1' 24" X 36"	When printed on	Drawn by J.Supanich	Date 6/14/2017
File Name			