

**Research/Lab/Office Building**  
180 South Van Buren Avenue  
Barberton, Ohio 44203

**Available**  
**61,000 SF**



## PROPERTY DETAILS

- 61,281-square-foot Research/Lab and office on 7.23 Acres
- Built in 1995
- Fully equipped, modern lab space
- 2nd floor offices include 8,700 square feet with conference room and break room/library.
- Part of 225,000 SF five-building campus on 29+ acres.

Contact:  
**Michelle Nicholson**  
mnicholson@icpllc.com  
(440) 539-3545





# INTERIOR PHOTOS






## RESEARCH/LAB PHOTOS





# RESEARCH/LAB PHOTOS

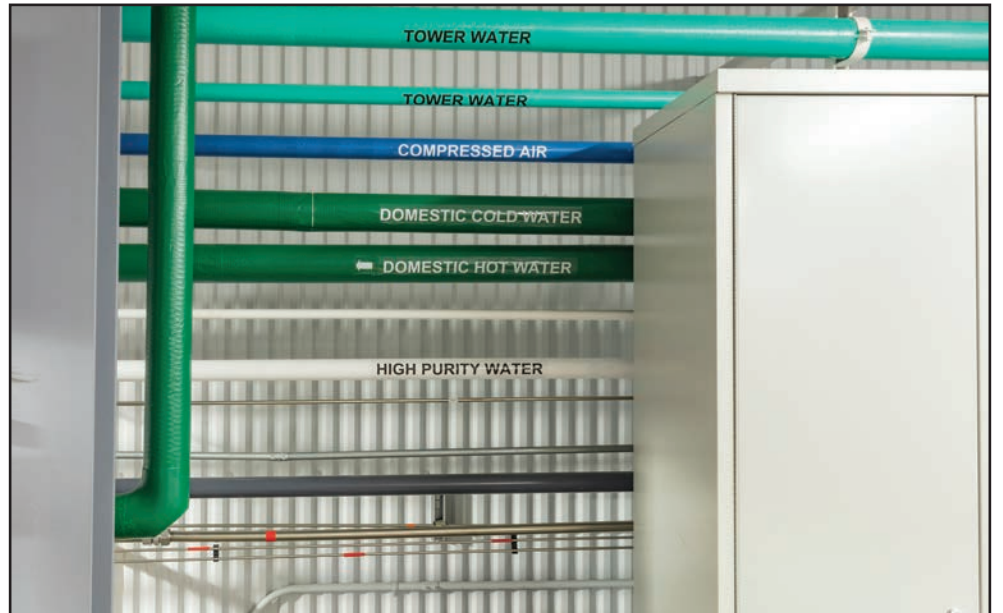




# AREA MAP





# RESEARCH CENTER FLOOR PLAN

Michelle Nicholson  
mnicholson@icpllc.com  
(440) 539-3545

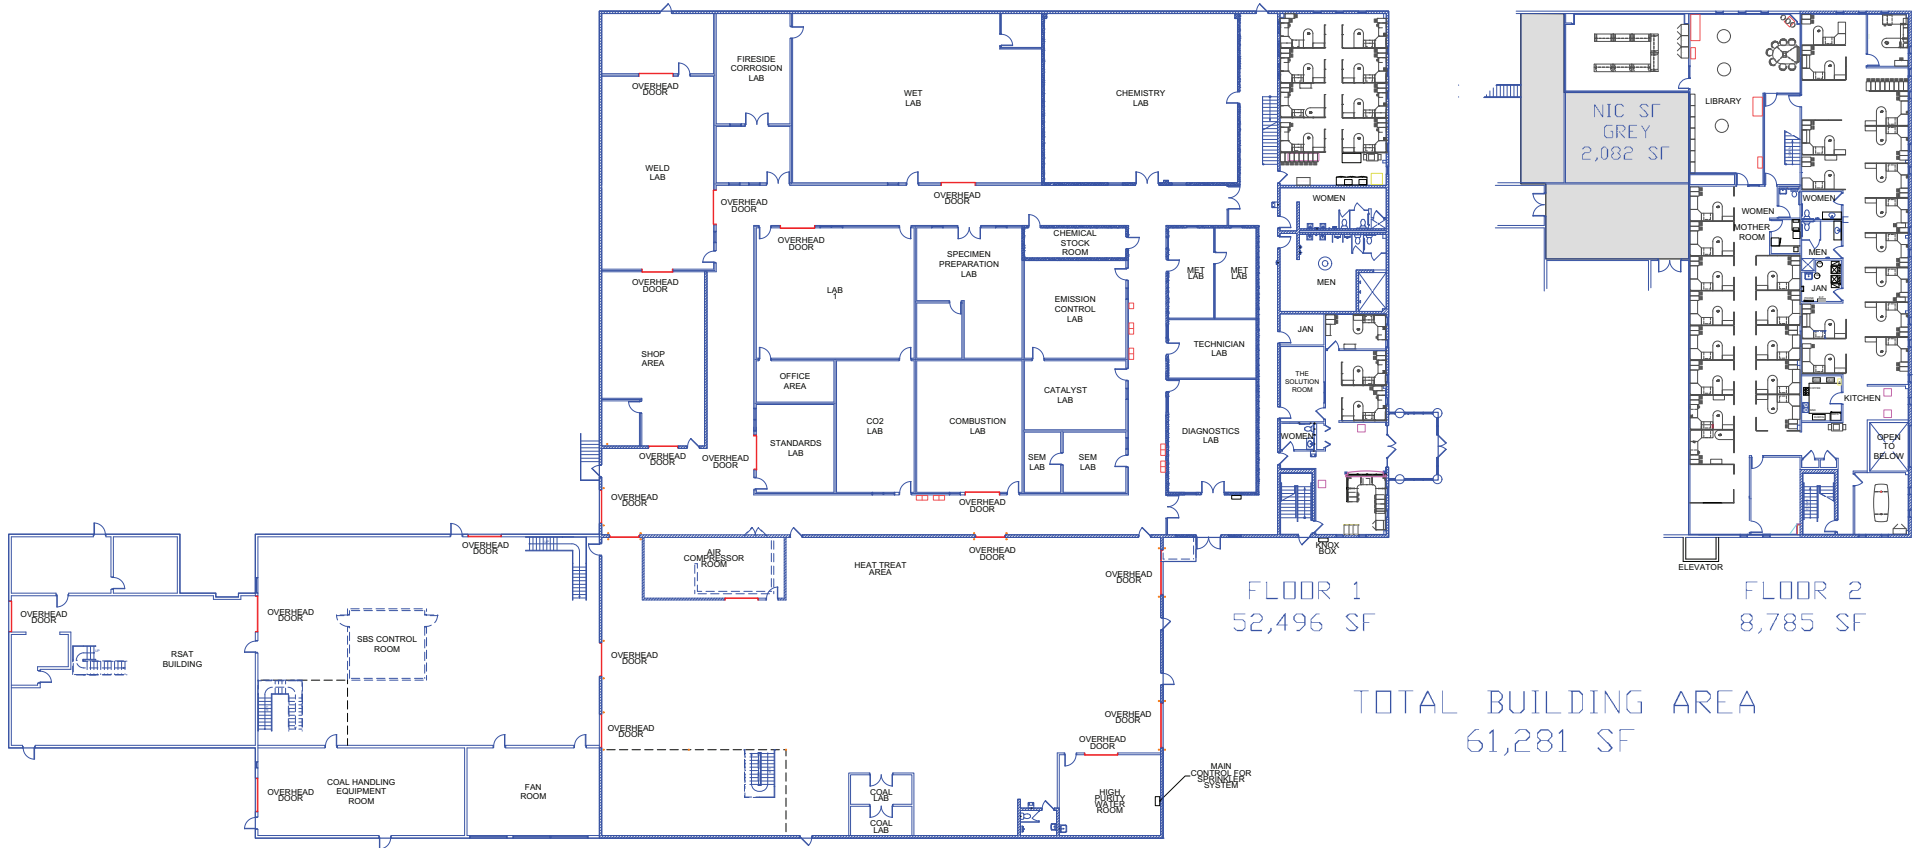

Title Barberton - Research Building Layout			
Scale	When printed on	Drawn by	Date
1/16" = 1' 24" X 36"		J.Supanich	12/13/2018
File Name Research.vwx			